
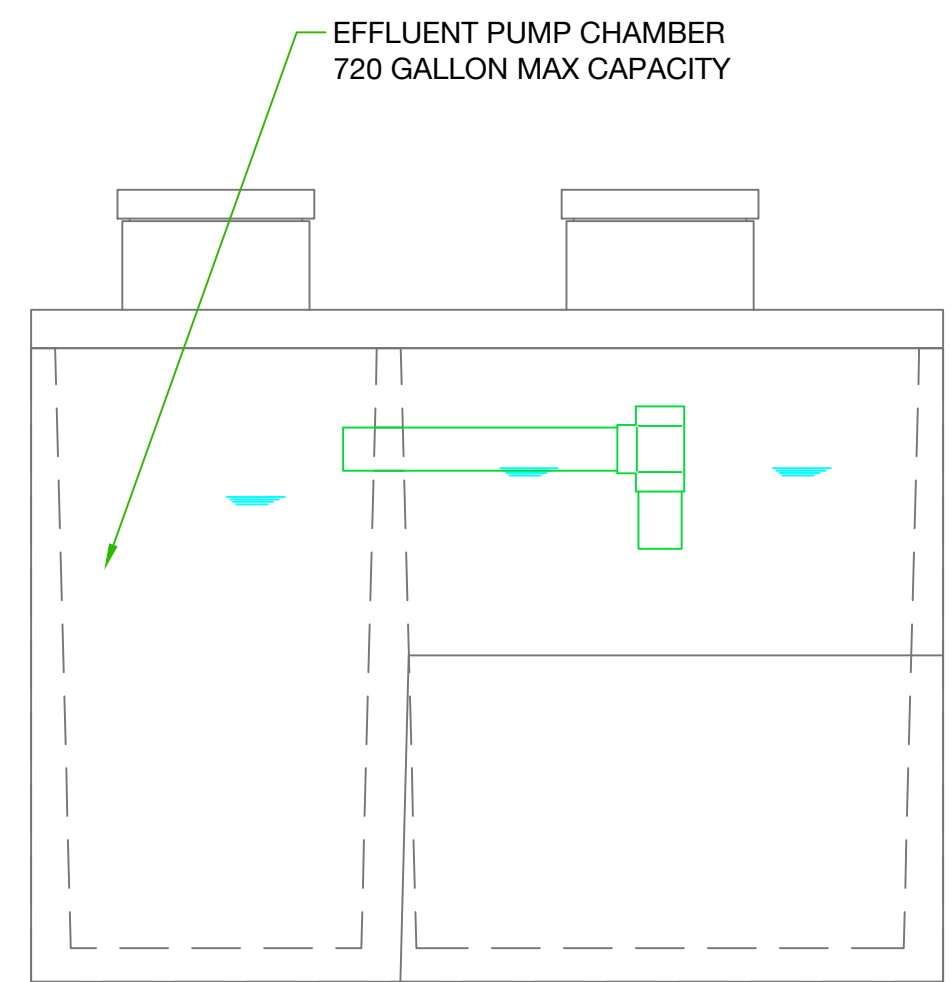


- NOTES:
1. AERATOR MODEL 700LL MUST BE USED IN CONTINUOUS OPERATION
 2. DEVELOP RISERS TO GRADE OR WITHIN 12" BELOW GRADE
 3. PLASTIC RISERS CAST INTO THE TANK LID MAY BE USED IN PLACE OF CONCRETE RISERS

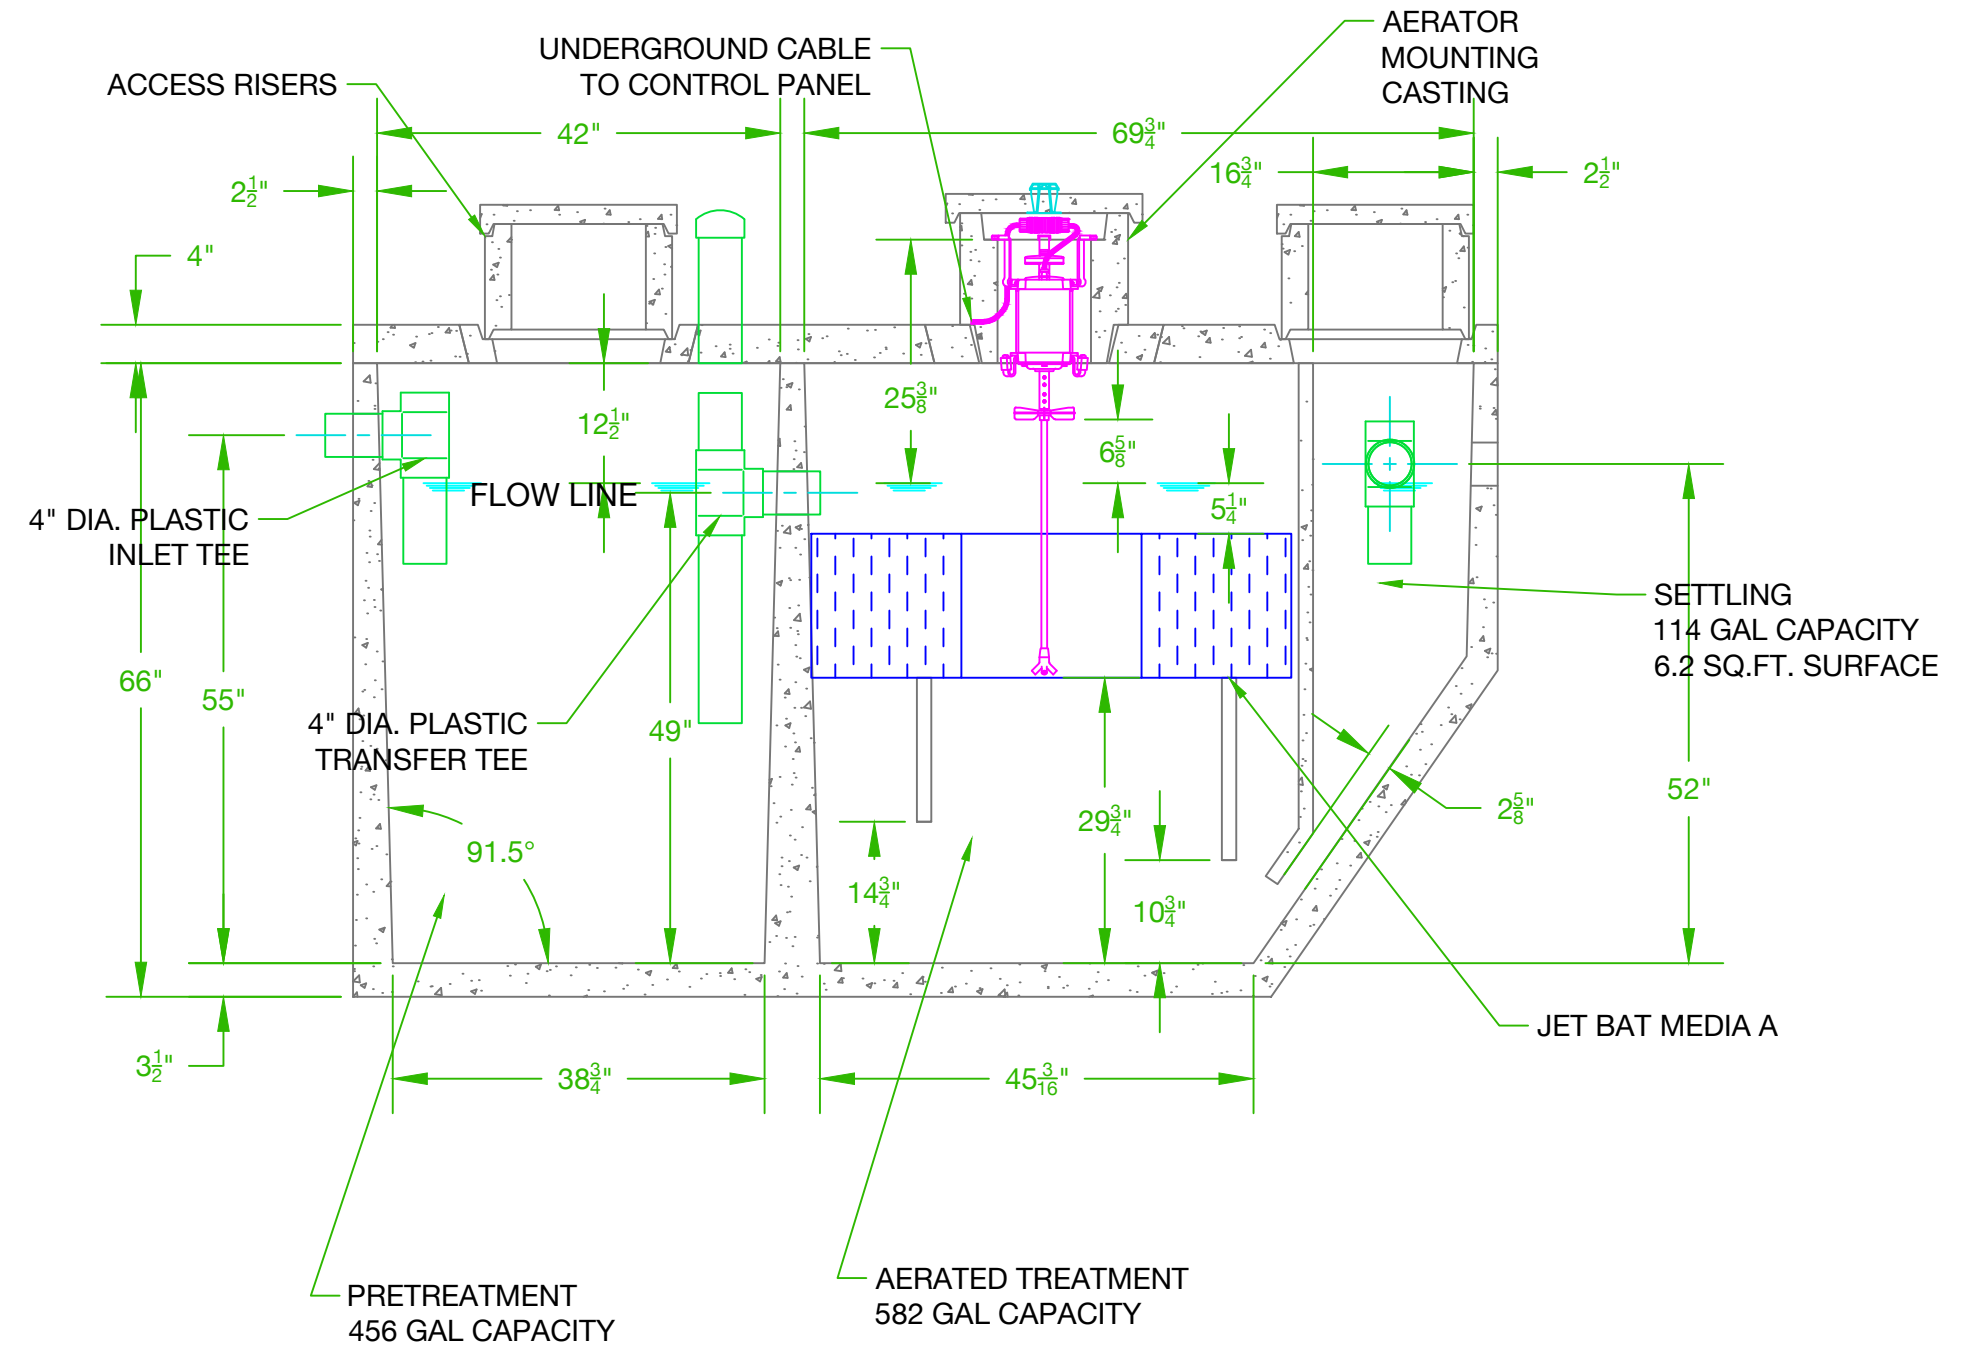

REV	ECN	DATE	DESCRIPTION	DRFT	APRV
-	1407	09/10/14	REDRAWN	N J K	
			DRAWN BY: N J K		DATE: 9/10/14
			APPROVED BY:		DATE:
MATERIAL:					
TITLE: J-500 RESIDENTIAL WWTP ONE PIECE TANK CASTING WITH ATTACHED PUMP TANK					
USED ON:			SCALE: 1 : 20	SIZE: C	
UNLESS OTHERWISE SPECIFIED: ALL DIMENSIONS ARE IN INCHES DECIMAL: ± .005 FRACTIONAL: ± 1/64 DEGREE: ± 1°				DRAWING NUMBER: J-500-P750	
PROPRIETARY PROPERTY: THIS DRAWING IS THE PROPERTY OF JET INC. AND MAY NOT BE REPRODUCED, COPIED OR USED WITHOUT WRITTEN PERMISSION.				REV: -	