
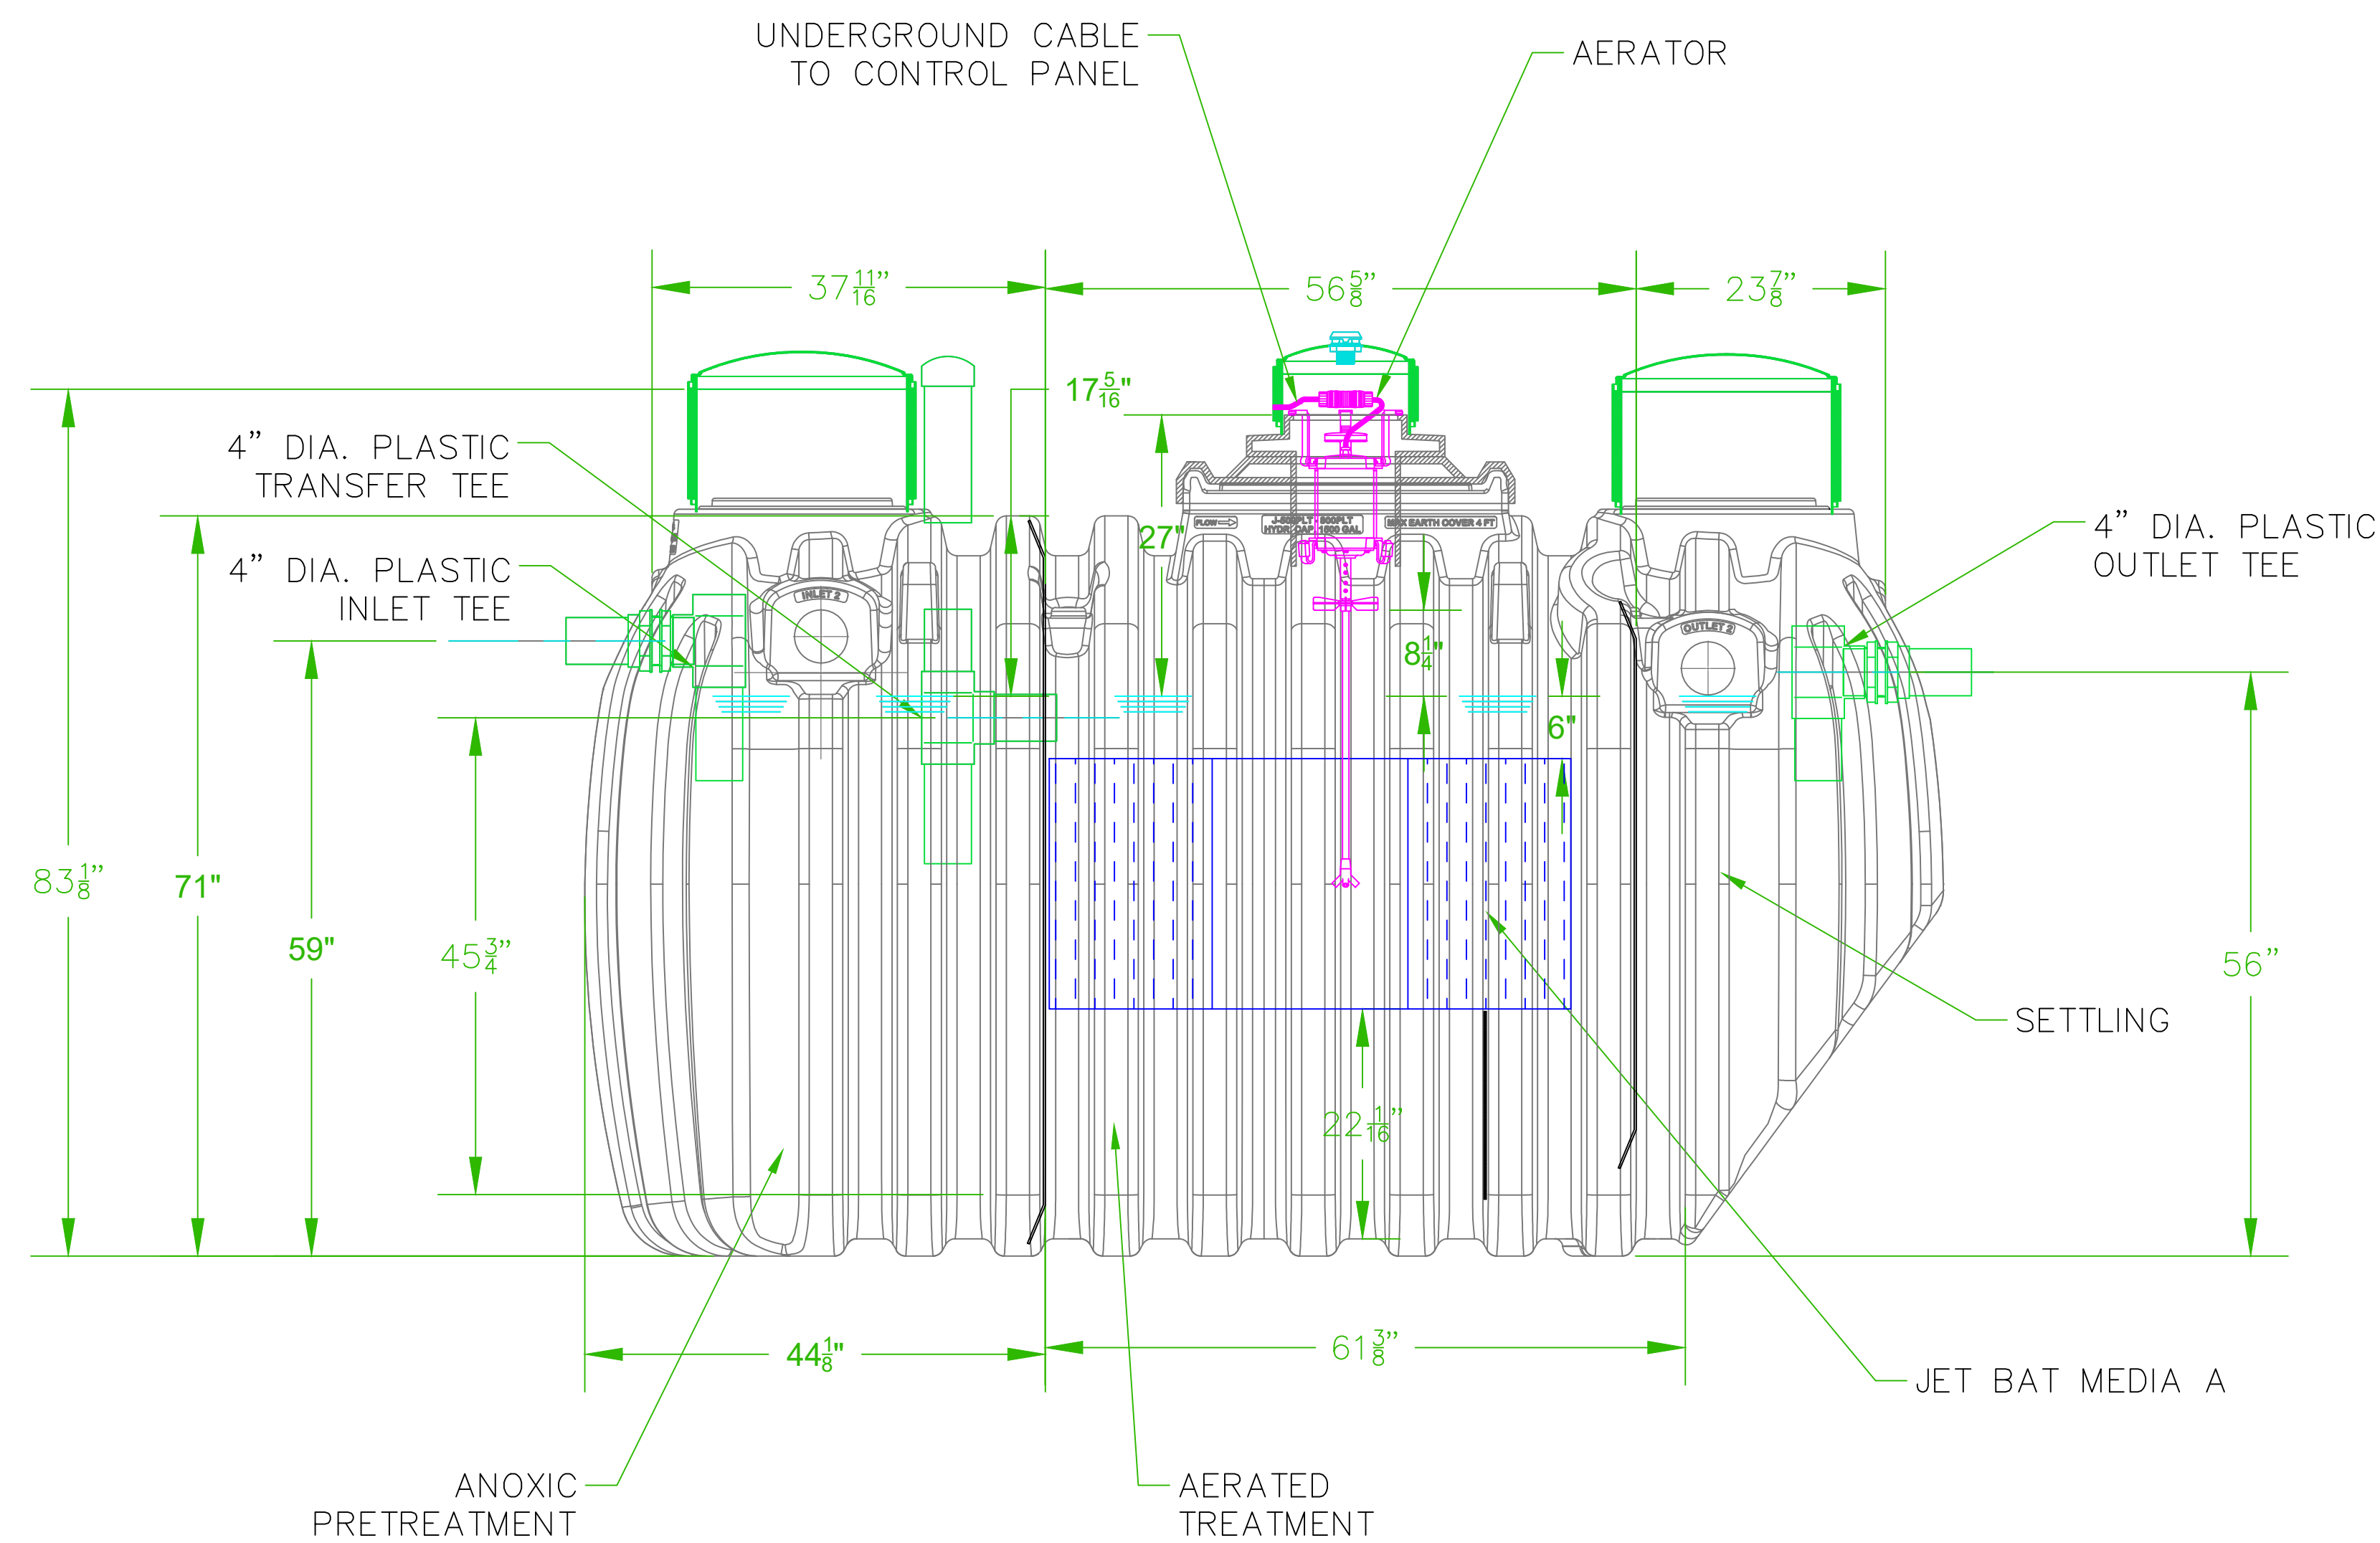



NOTES:

1. AERATOR MODEL 700LL MUST BE USED IN CONTINUOUS OPERATION
2. MAXIMUM BURIAL DEPTH 48" FROM TOP OF TANK

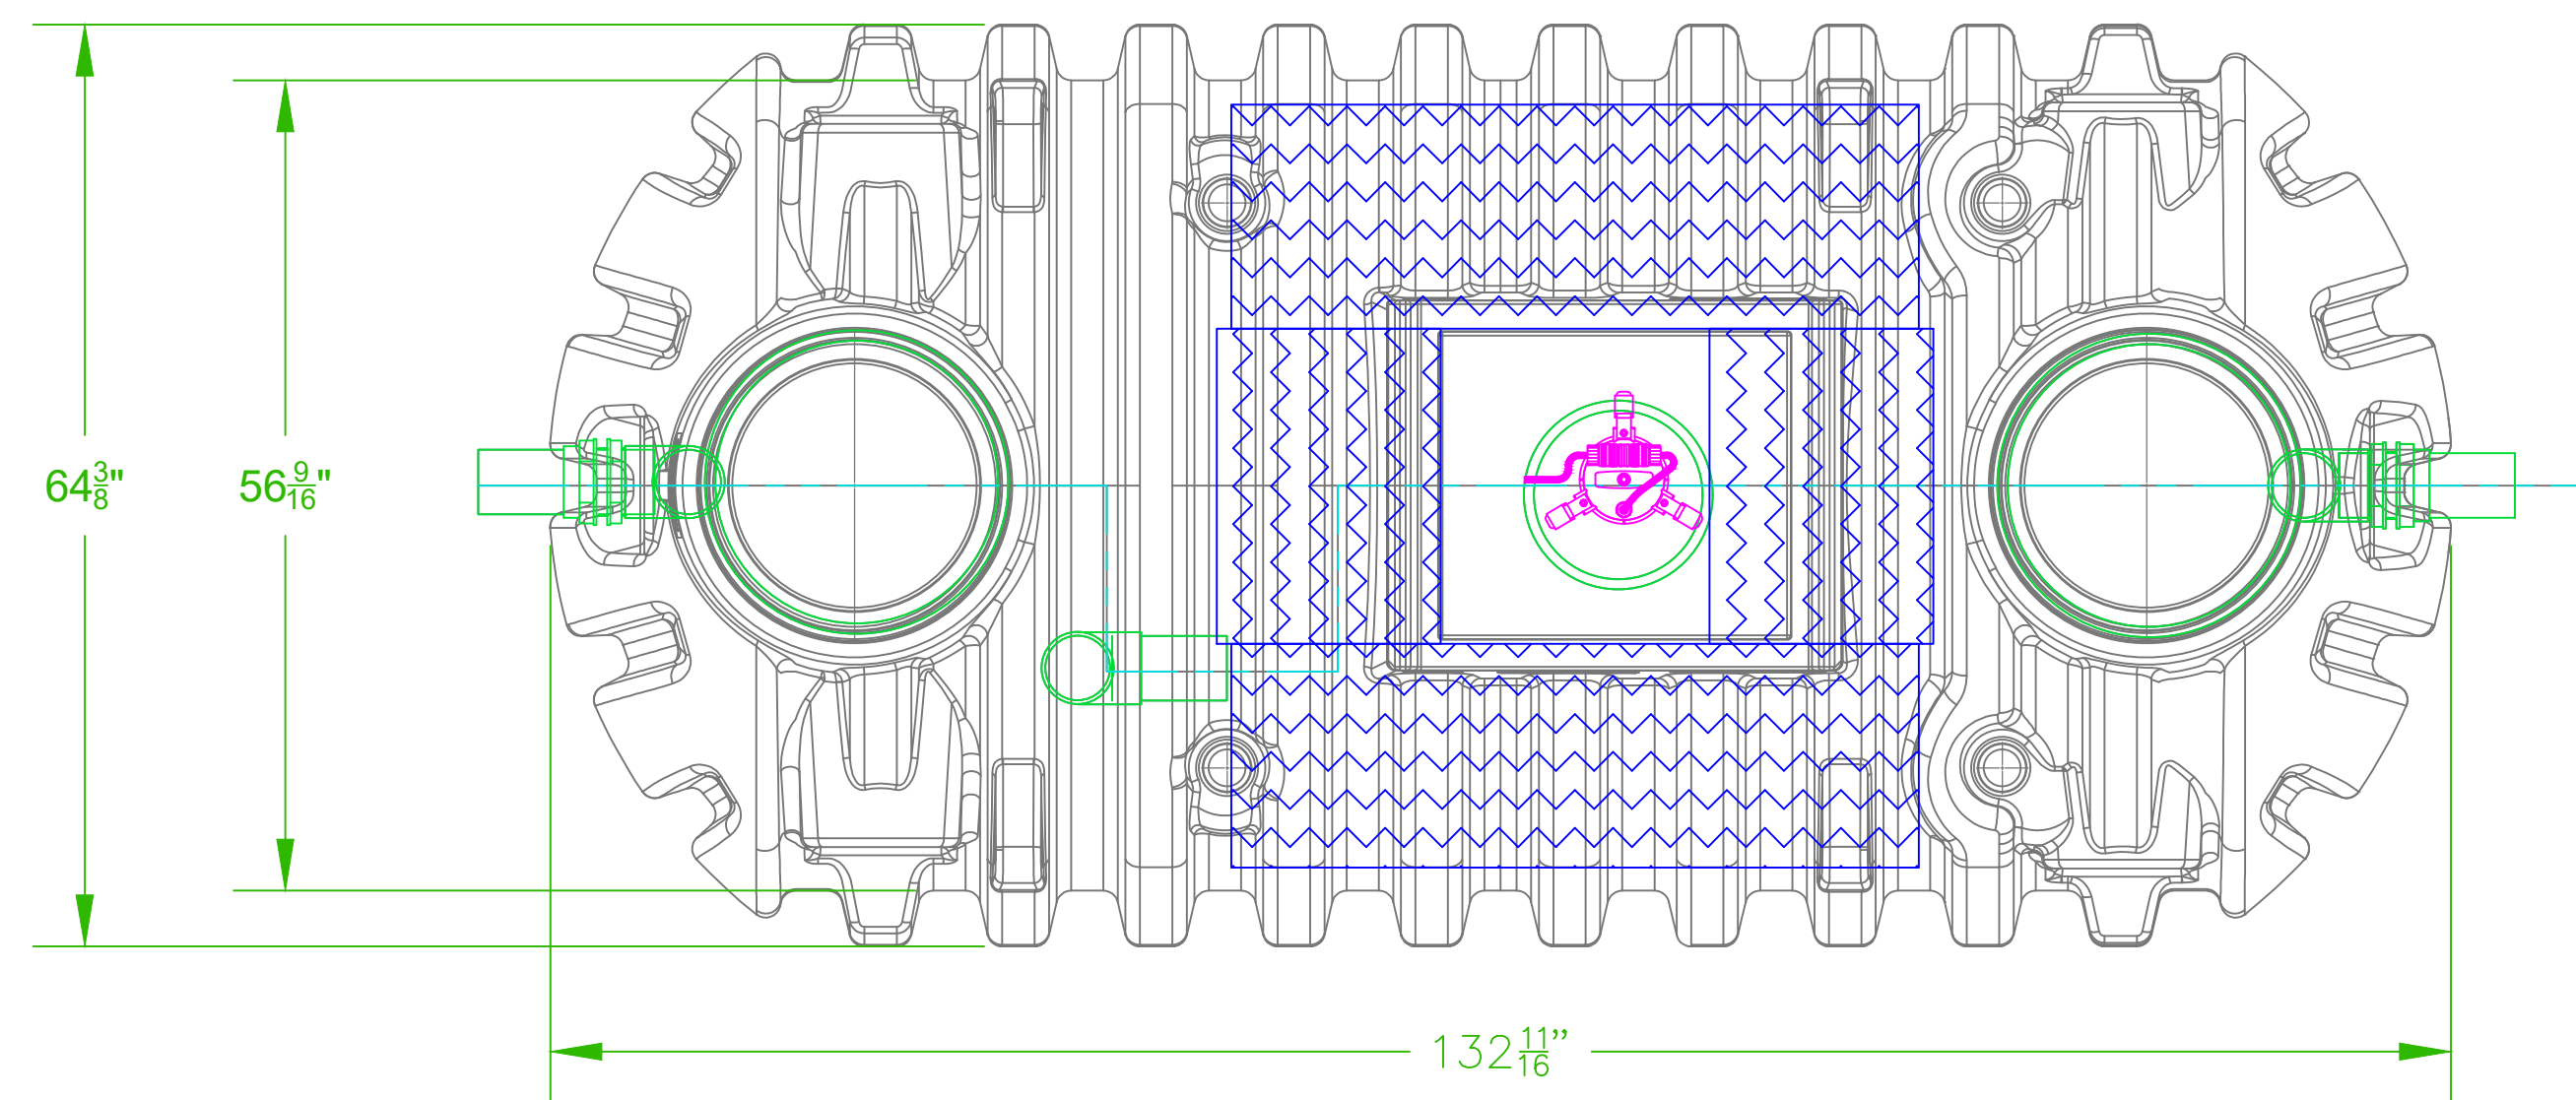

B	15099/1/15	CORRECT OUTLET PIPE HEIGHT	J	K	
A	15088/18/15	ADD FLOWRATE TO NOTES	N	J	K
--	14072/19/15	REDRAWN	N	J	K
REV	ECN	DATE	DESCRIPTION	DRFT	APRV
		DRAWN BY:	BHD	DATE:	11/7/24
Wastewater Treatment Solutions <i>Founded on Innovation. Anchored by Service.</i>		APPROVED BY:		DATE:	
TITLE:		MATERIAL:			
J-800 RESIDENTIAL WWTP PLASTIC TANK		SCALE:	1 : 20	SIZE:	C
USED ON:		UNLESS OTHERWISE SPECIFIED: ALL DIMENSIONS ARE IN INCHES DECIMAL: ± .005 FRACTIONAL: ± 1/64 DEGREE: ± 1'			
PROPRIETARY PROPERTY: THIS DRAWING IS THE PROPERTY OF JET INC. AND MAY NOT BE REPRODUCED, COPIED OR USED WITHOUT WRITTEN PERMISSION.		DRAWING NUMBER:		J-800-PLT-NEW TANK	
				REV: B	