
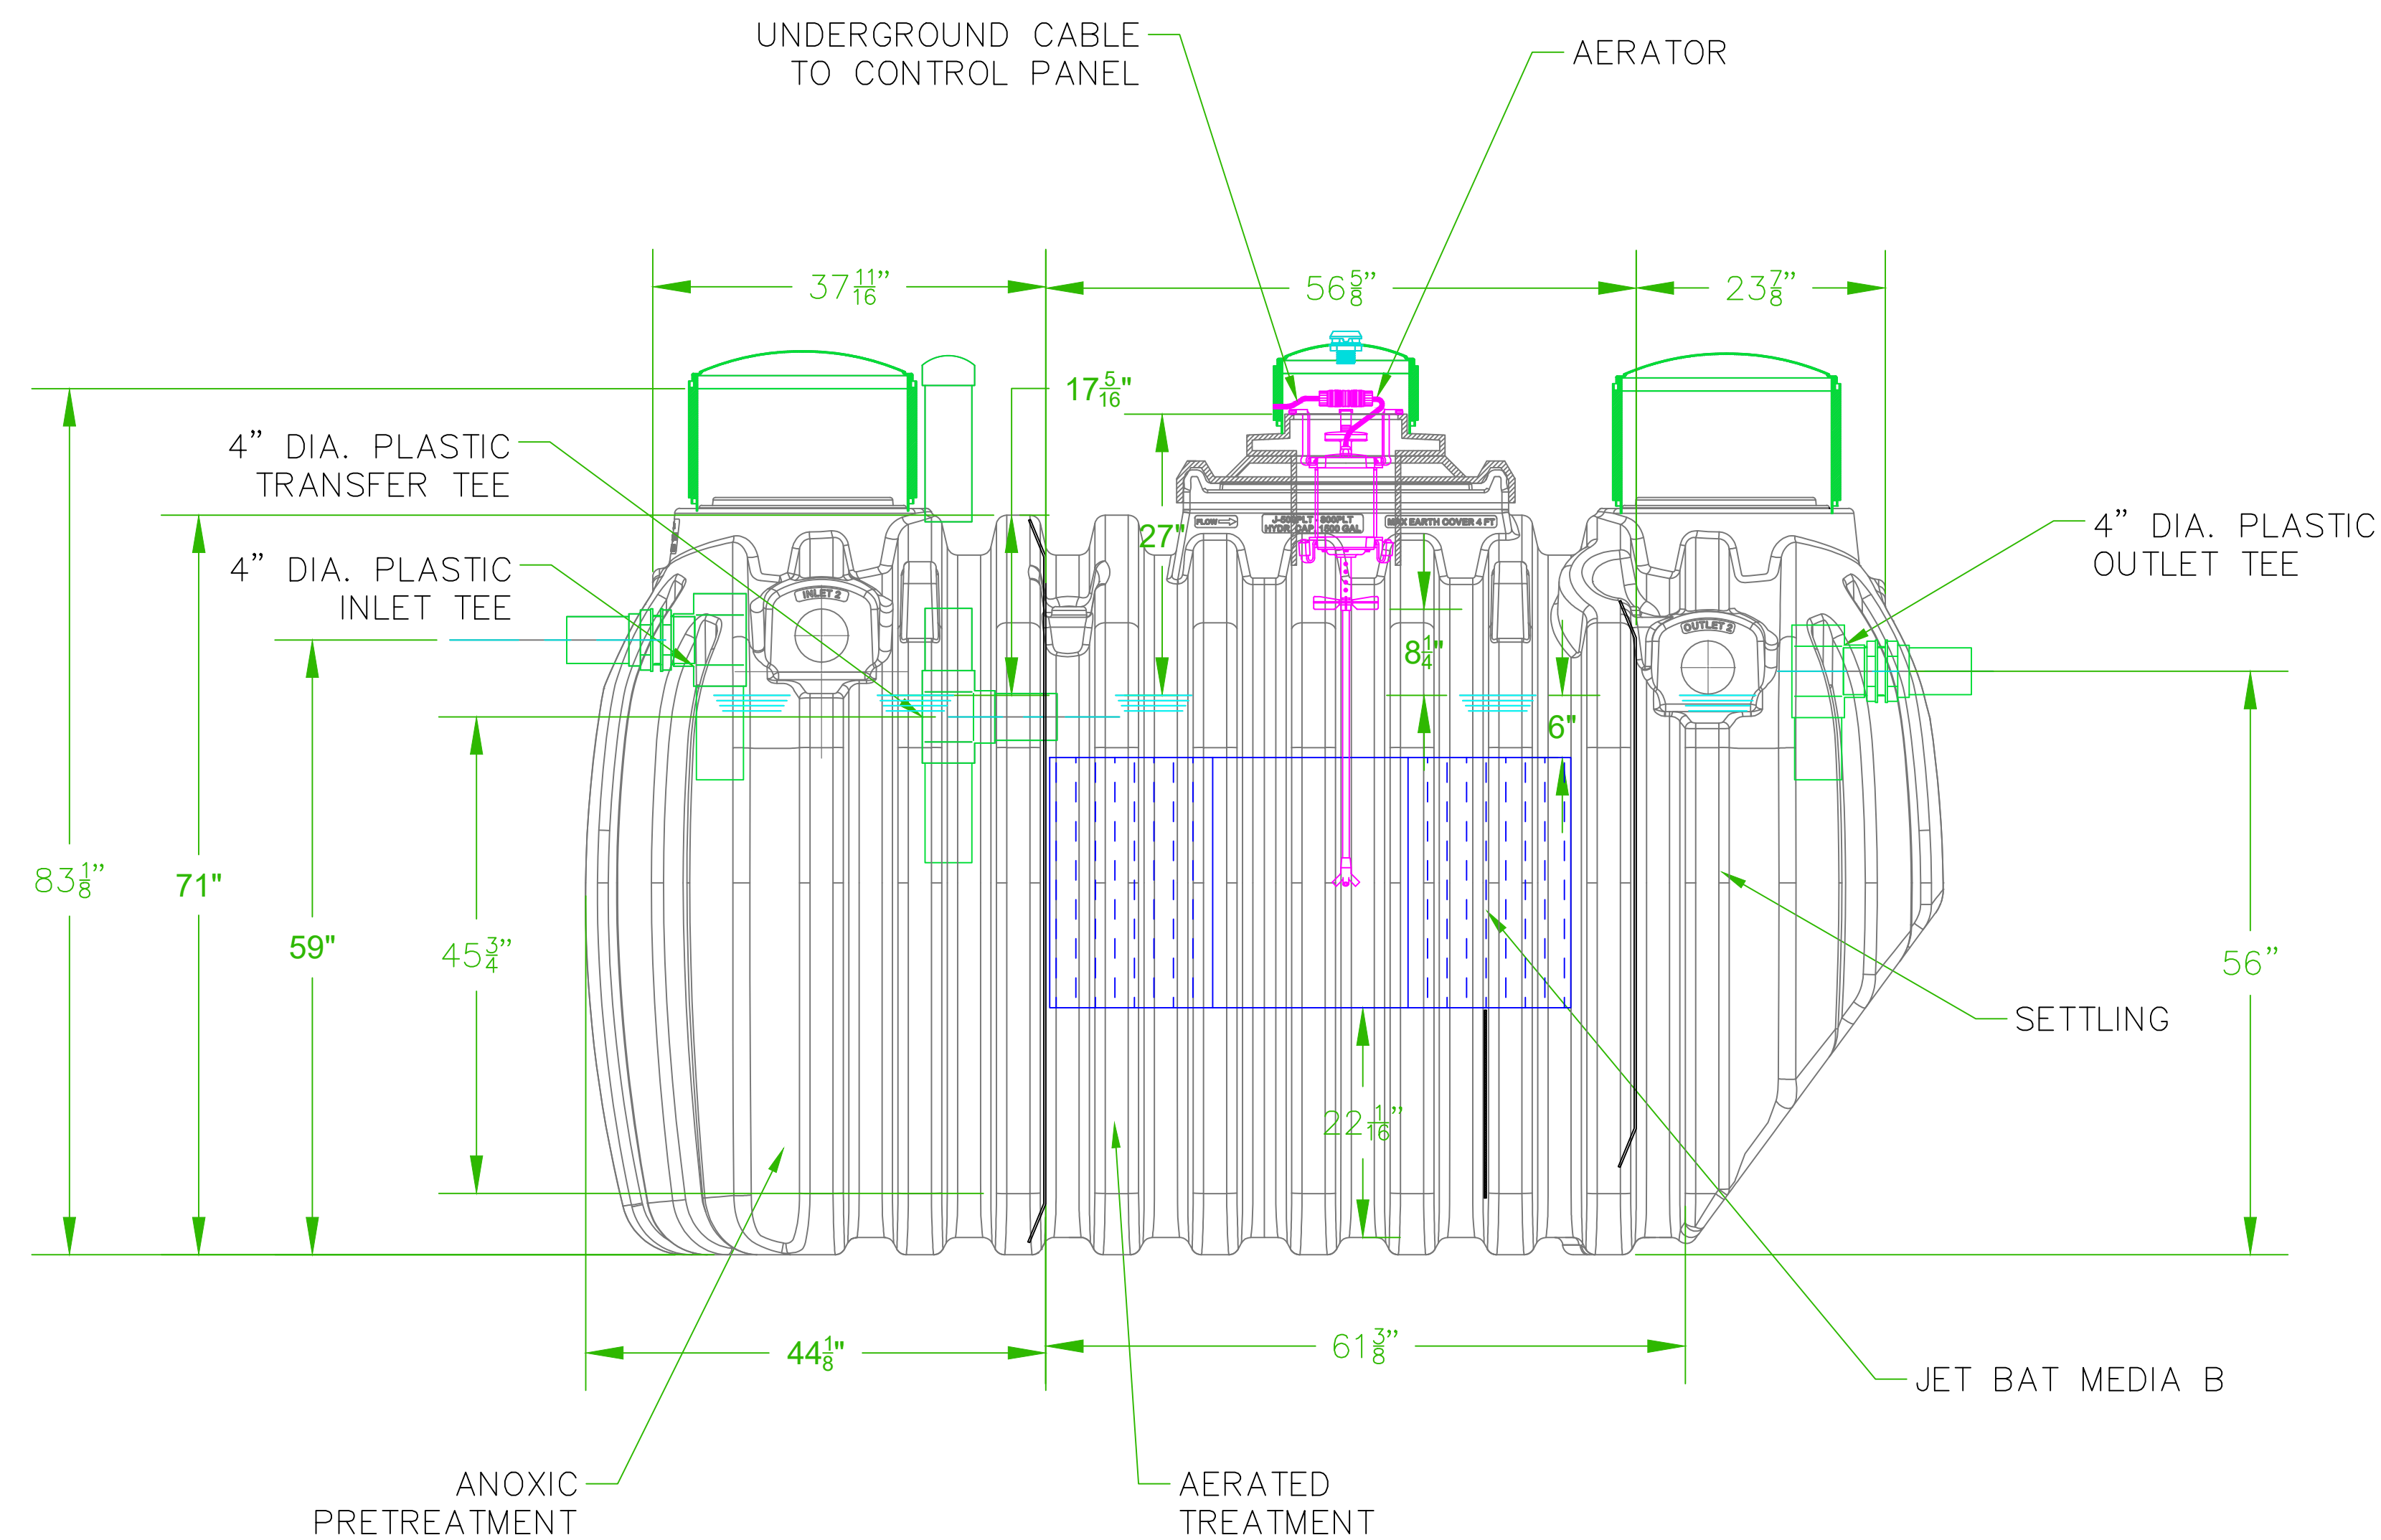



NOTES:

1. AERATOR MODEL 700LL MUST BE USED IN CONTINUOUS OPERATION
2. MAXIMUM BURIAL DEPTH 48" FROM TOP OF TANK

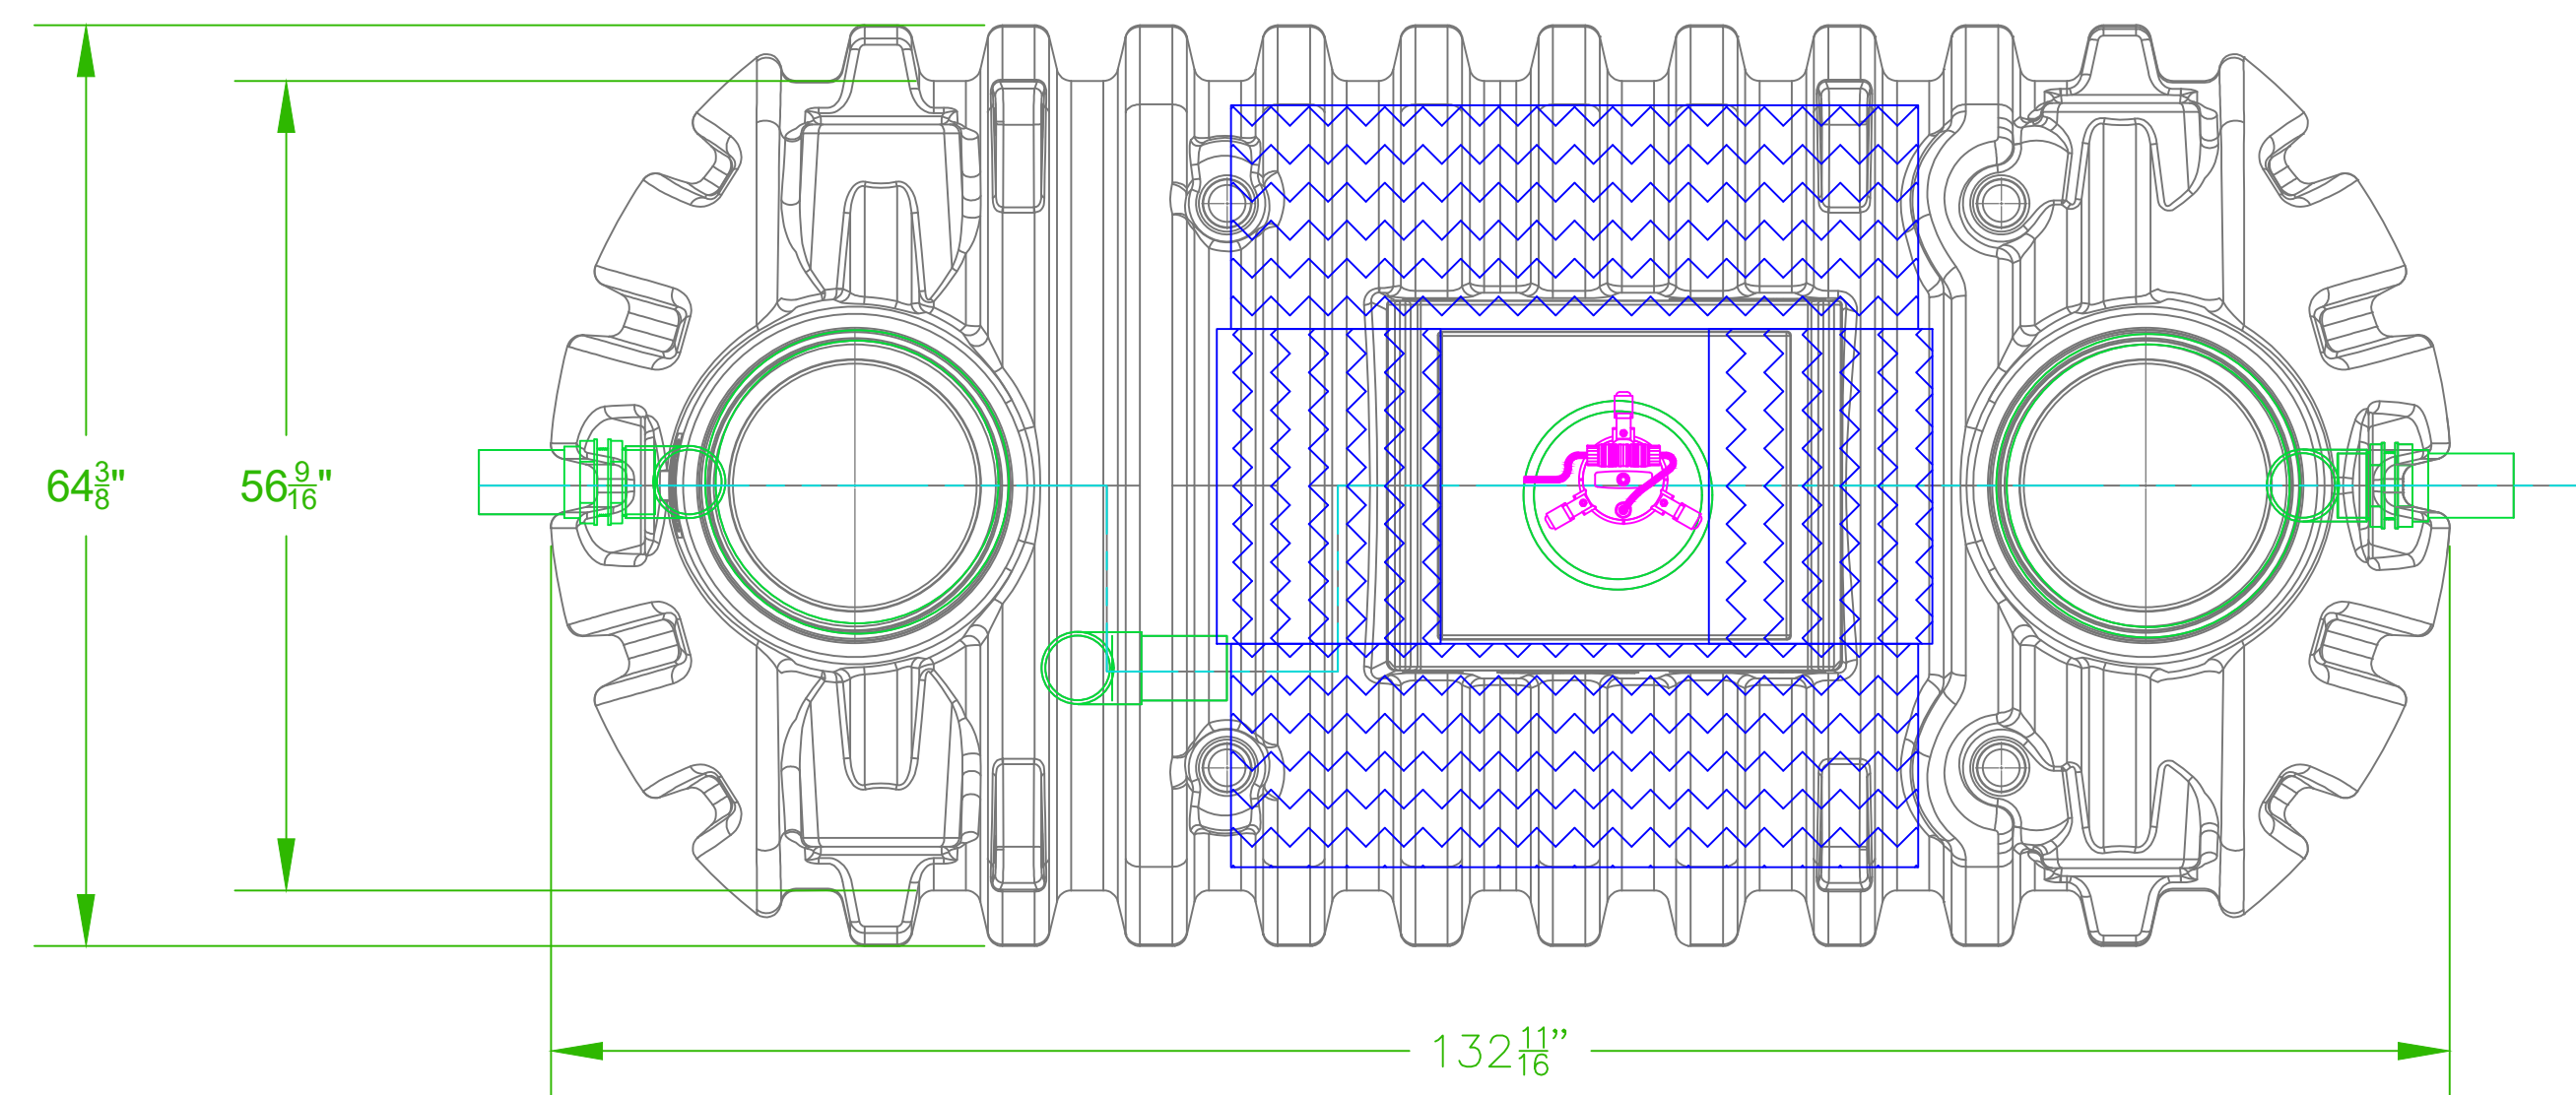

B	15099/1/15	CORRECT OUTLET PIPE HEIGHT	J	K	
A	15088/18/15	ADD FLOWRATE TO NOTES	N	J	K
--	14072/19/15	REDRAWN	N	J	K
REV	ECN	DATE	DESCRIPTION	DRFT	APRV
		DRAWN BY: BHD	DATE 11/13/24		
TITLE: J-800 RESIDENTIAL WWTP PLASTIC TANK		APPROVED BY:	DATE:		
USED ON:		MATERIAL:			
SCALE: 1 : 20		SIZE: C			
UNLESS OTHERWISE SPECIFIED: ALL DIMENSIONS ARE IN INCHES DECIMAL: ± .005 FRACTIONAL: ± 1/64 DEGREE: ± 1°		DRAWING NUMBER: J-800-PLT-NEW TANK			
PROPRIETARY PROPERTY: THIS DRAWING IS THE PROPERTY OF JET INC. AND MAY NOT BE REPRODUCED, COPIED OR USED WITHOUT WRITTEN PERMISSION.		REV: B			