
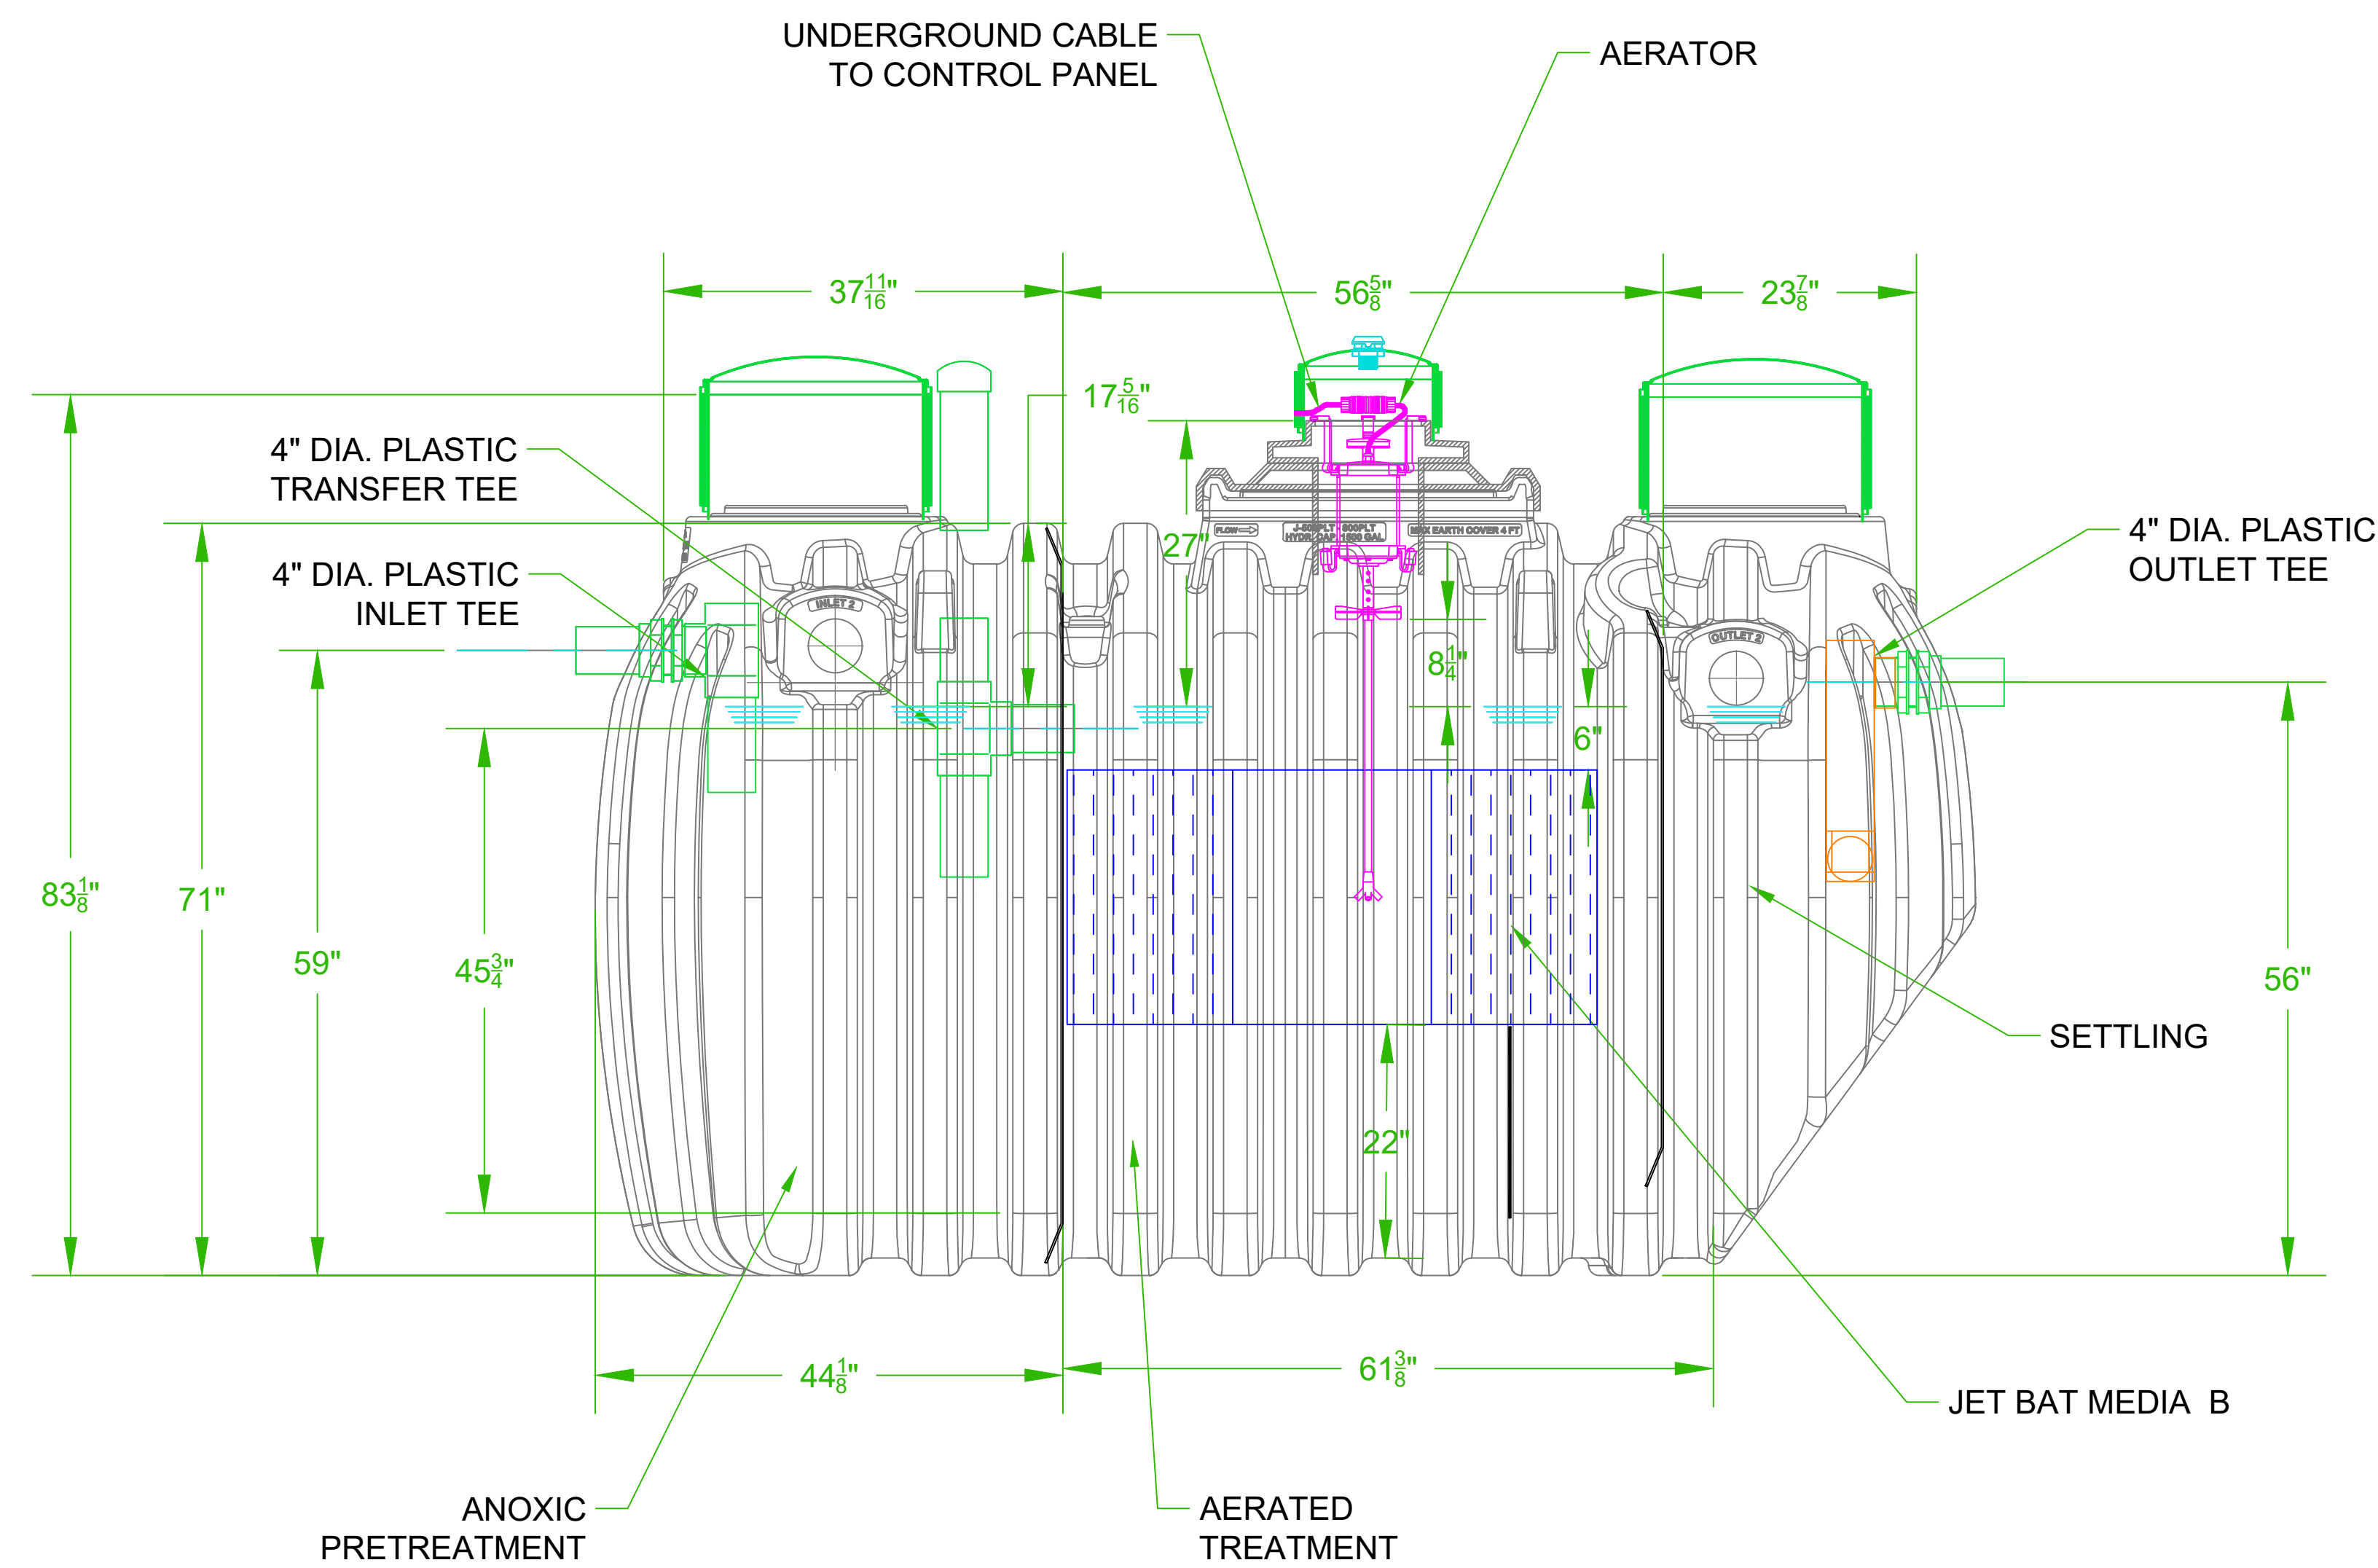


NOTES:

1. AERATOR MODEL 700LL MUST BE USED IN CONTINUOUS OPERATION
2. MAXIMUM BURIAL DEPTH 48" FROM TOP OF TANK

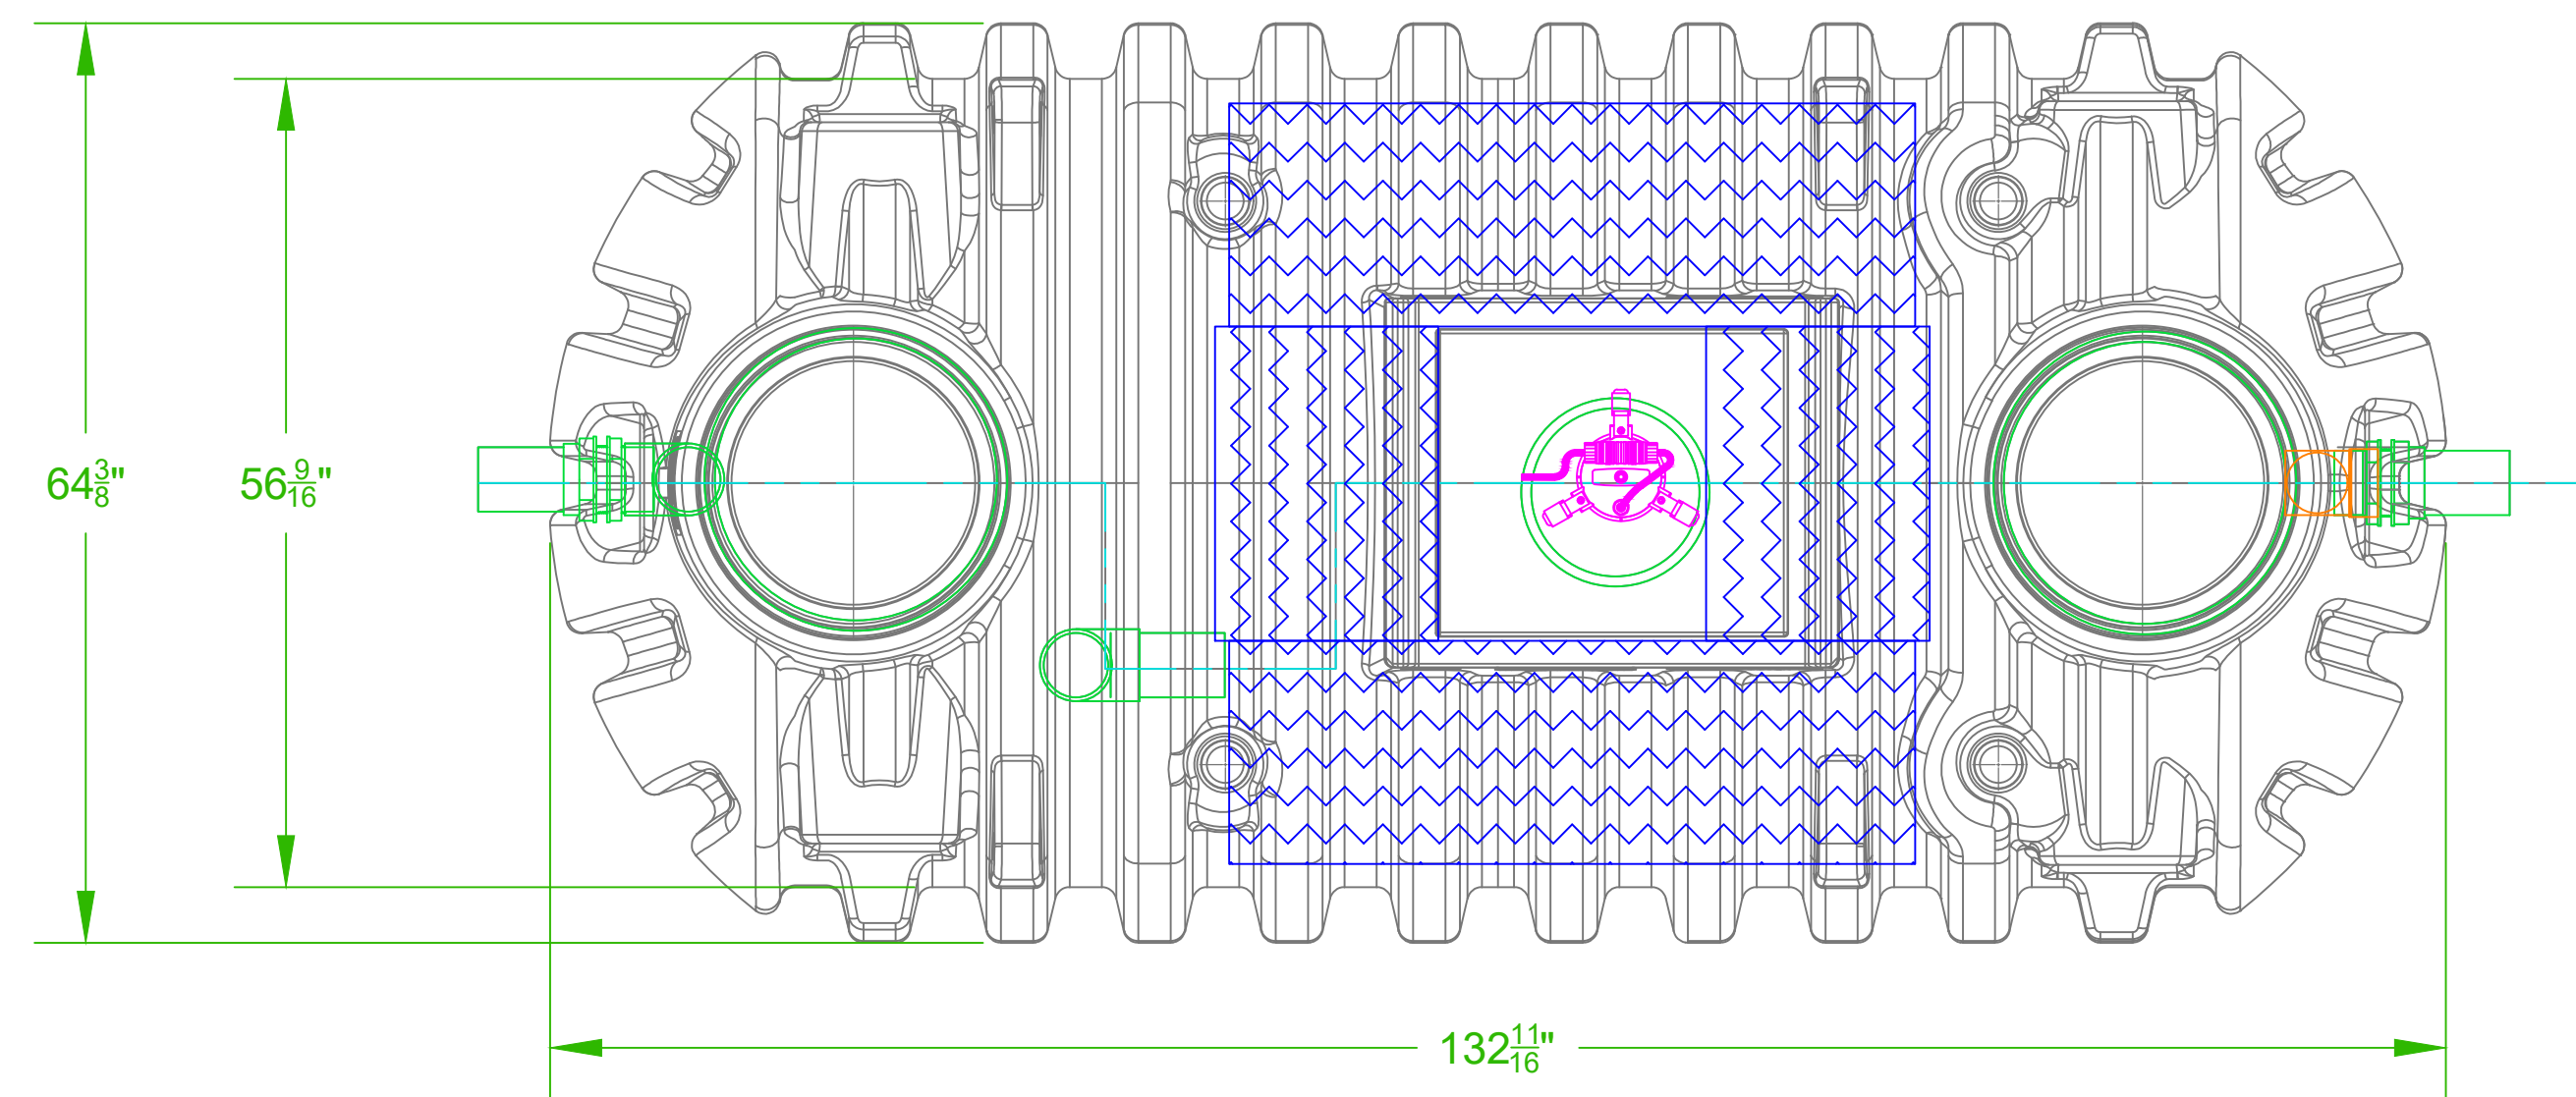

B	15099/1/15	CORRECT OUTLET PIPE	N J K
A	1508/18/15	ADD FLOWRATE TO NOTES	N J K
--	1407/14/15	NEW DRAWING	N J K
REV	DATE	DESCRIPTION	DRFT/PRV
DRAWN BY:		DATE:	
N J K		11/13/24	
APPROVED BY:		DATE:	
MATERIAL:			
TITLE:			
J-800 RESIDENTIAL WWTP			
PLASTIC TANK FITH EFFLUENT			
FILTER			
USED ON:			
SCALE:			
1 : 20		SIZE:	
		C	
UNLESS OTHERWISE SPECIFIED:			
ALL DIMENSIONS ARE IN INCHES			
DECIMAL: ± .005			
FRACTIONAL: ± 1/64			
DEGREE: ± 1'			
PROPRIETARY PROPERTY: THIS DRAWING IS THE PROPERTY OF JET INC. AND MAY NOT BE REPRODUCED, COPIED OR USED WITHOUT WRITTEN PERMISSION.		DRAWING NUMBER:	
		J-800-PTL-F NEW TANK	
		REV: B	